


DESIGNED:	BS	REVISIONS
REVIEWED:	BS	NO DATE ITEM
DRAWN:	BS	1 10.8.21 ILLUSTRATIVE MASTER PLAN
2021-032	10-08-21	
PROJECT NO.	DATE	
1"=10'-0"		
SCALE		

STUDIO MAIN
 1 Hindman Street | Pelzer, SC 29669
 864.617.0347 | Blake@studiomainllc.com

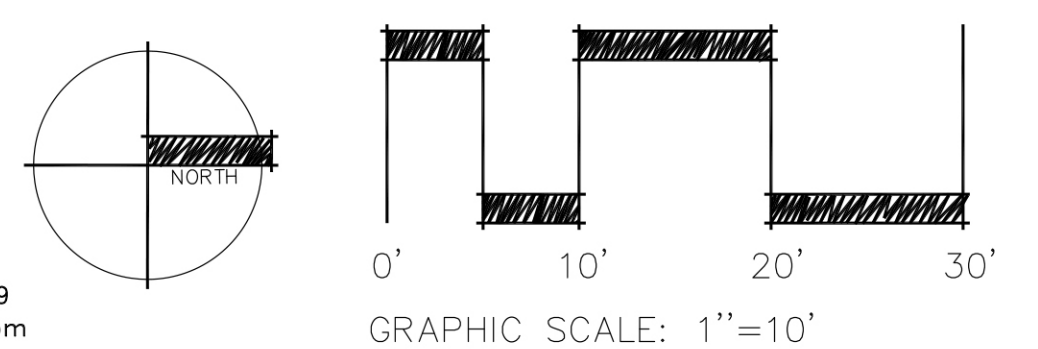

HIGHLAND EARLY LEARNING CENTER
 400 HIGHLAND AVE.
 SPARTANBURG, SC 29031

CONCEPTUAL MASTER PLAN

SHEET NO.
1.0